


# PROPOSED SERVICE CONNECTIONS EXTENSION TO 1.5M BEYOND THE PROPERTY LINE

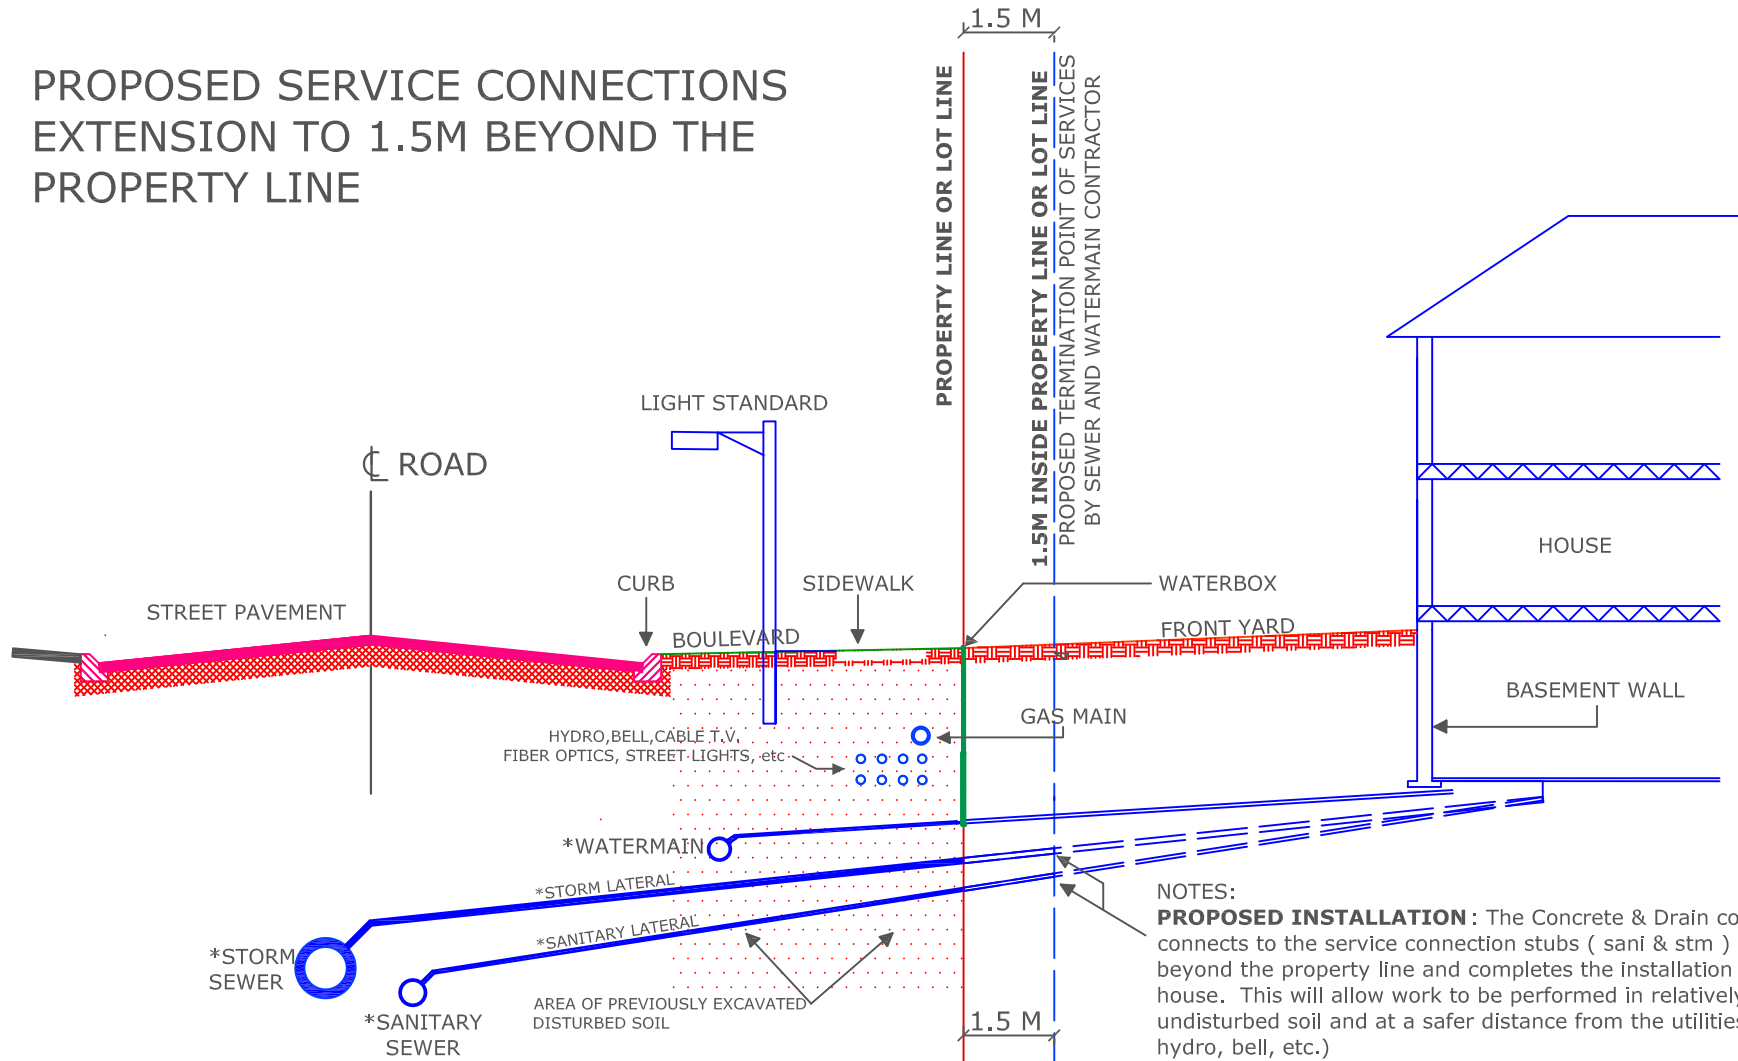

**NOTES:**

**TYPICAL INSTALLATION :** The Sewer and Watermain contractor installs the service connections (sani,stm & ws) from the main to the property line.

**PROPOSED INSTALLATION :** The service connections be extended to 1.5M beyond the property line in new subdivisions by the Sewer and Watermain contractor.

**NOTES:**

**PROPOSED INSTALLATION :** The Concrete & Drain contractor connects to the service connection stubs ( sani & stm ) at 1.5 m beyond the property line and completes the installation to the house. This will allow work to be performed in relatively undisturbed soil and at a safer distance from the utilities ( gas, hydro, bell, etc.)



PROPOSED SERVICE CONNECTIONS EXTENSION TO 1.5M BEYOND THE PROPERTY LINE	
ONTARIO CONCRETE & DRAIN CONTRACTORS ASSOCIATION	
DATE: MAY 1 2007	SCALE : 1:125
DWG No 001	BY: M.R.D.D